



*HARDIE® OR CEMPLANK® HORIZONTAL
INSTALLED PER MFG'S RECOMMENDATIONS
UPON WALLS AND AROUND WINDOWS. SIZE OF
PANELS TO BE AT DISCRETION OF BLDG.

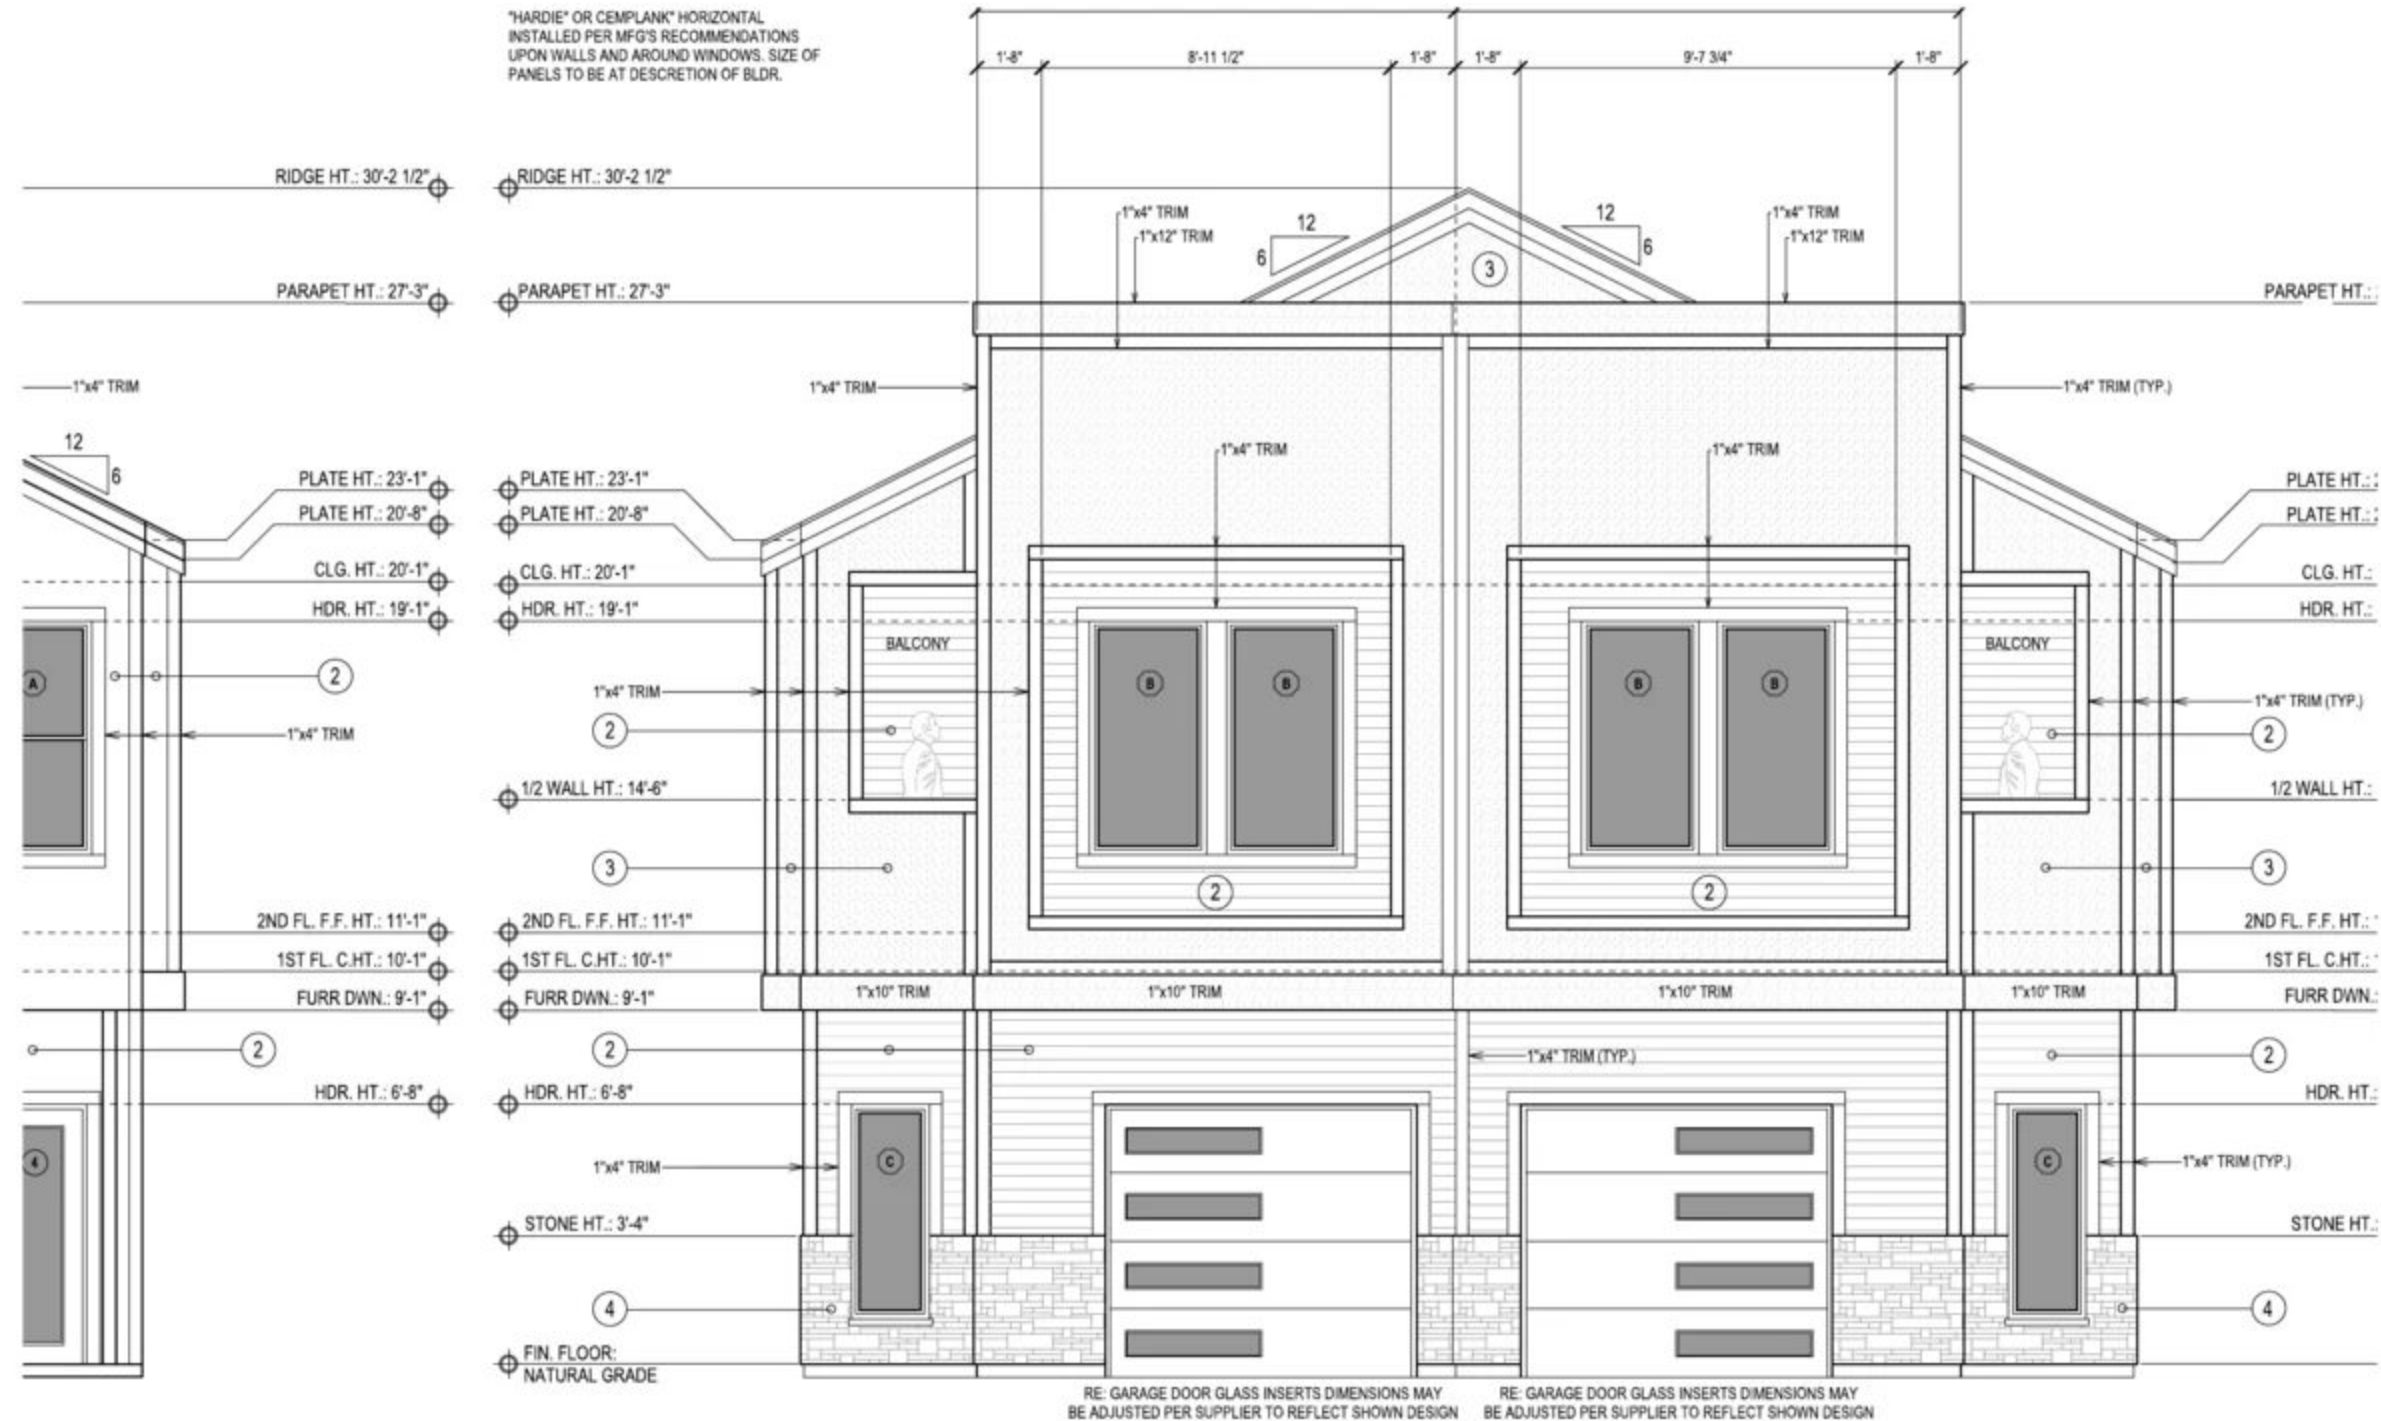

FRONT ELEVATION

SCALE: 1/4" = 1'-0"

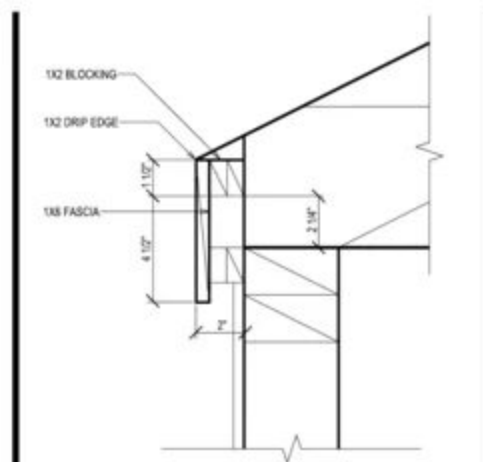


FLUSH OVERHANG DETAIL

SCALE: N.T.S.

- ALL RAFTERS SHOWN TO BE 2x6.
- RIDGES, HIPs AND VALLEY RAFTERS TO BE ONE SIZE LARGER THAN RAFTERS (I.E. 2x8).
- ALL FRAMING MATERIALS TO BE #2 K.D. SO. YELLOW PINE.
- MAXIMUM UNSUPPORTED RAFTER SPAN FOR 2x6 IS 11'-0".
- BRACE ROOF WITH 2x4 BRACES AT 48" O.C. WITH CONTINUOUS
- 1/2" CDX PLYWOOD DECKING WITH PANEL SPAN RATING OF 32/16" 2x6 PURLINS.
- PROVIDE 2x6 COLLAR BEAMS AT 48" O.C. IN UPPER 1/3RD OF ROOF.
- 1/2" CDX PLYWOOD DECKING WITH PANEL SPAN RATING OF 32/16.
- SEE ELEVATIONS FOR ROOF SLOPES AND OVERHANGS.
- APPLY CRICKETS TO ROOF DECKING.
- ANY OUTLOOKERS TO BE 2x4 AT 16" O.C.
- RAKES TO BE 8" FROM EXTERIOR WALL.
- ANY OUTLOOKERS TO BE 2x4 AT 16" O.C.
- ANY KICKOUTS TO BE 2x6 AT 16" O.C., SEE ELEVATIONS FOR SLOPE.


ROOF PLAN & NOTES

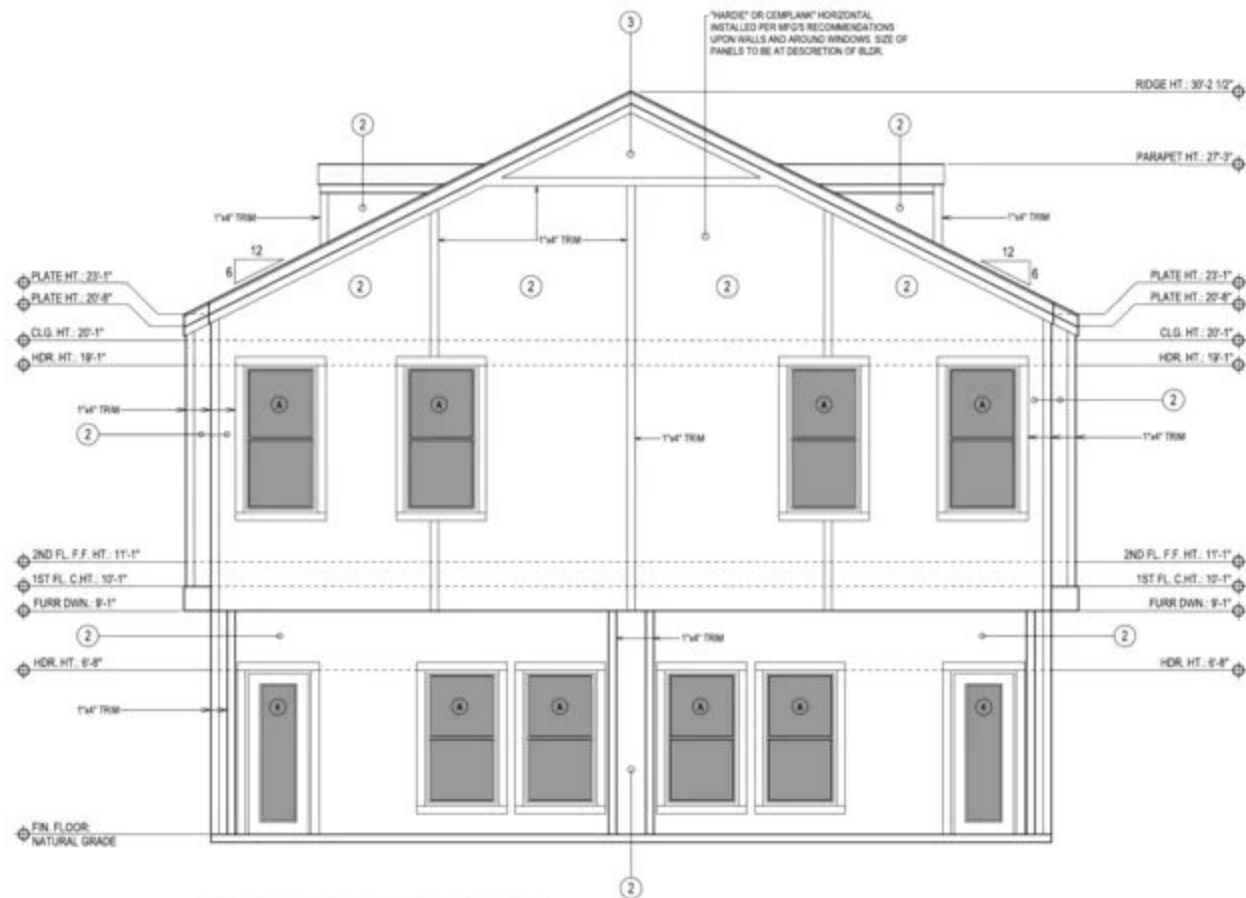

REAR ELEVATION

SCALE: 1/4" = 1'-0"

"HARDEE" OR CEPLANK" HORIZONTAL
INSTALLED PER MP'S RECOMMENDATIONS
UPON WALLS AND AROUND WINDOWS. SIZE OF
PANELS TO BE AT DISCRETION OF BLDG.

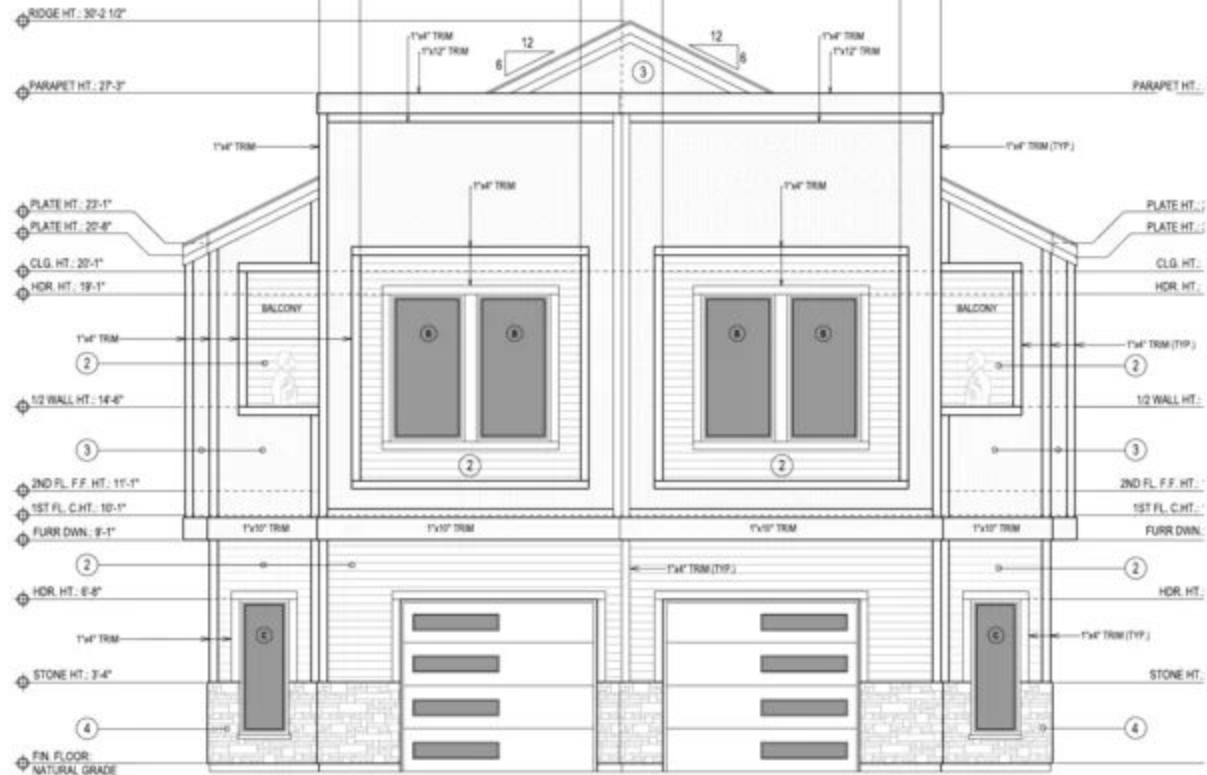

FRONT ELEVATION

SCALE: 1/4" = 1'-0"

RE: GARAGE DOOR GLASS INSERTS DIMENSIONS MAY
BE ADJUSTED PER SUPPLIER TO REFLECT SHOWN DESIGN

RE: GARAGE DOOR GLASS INSERTS DIMENSIONS MAY
BE ADJUSTED PER SUPPLIER TO REFLECT SHOWN DESIGN

