



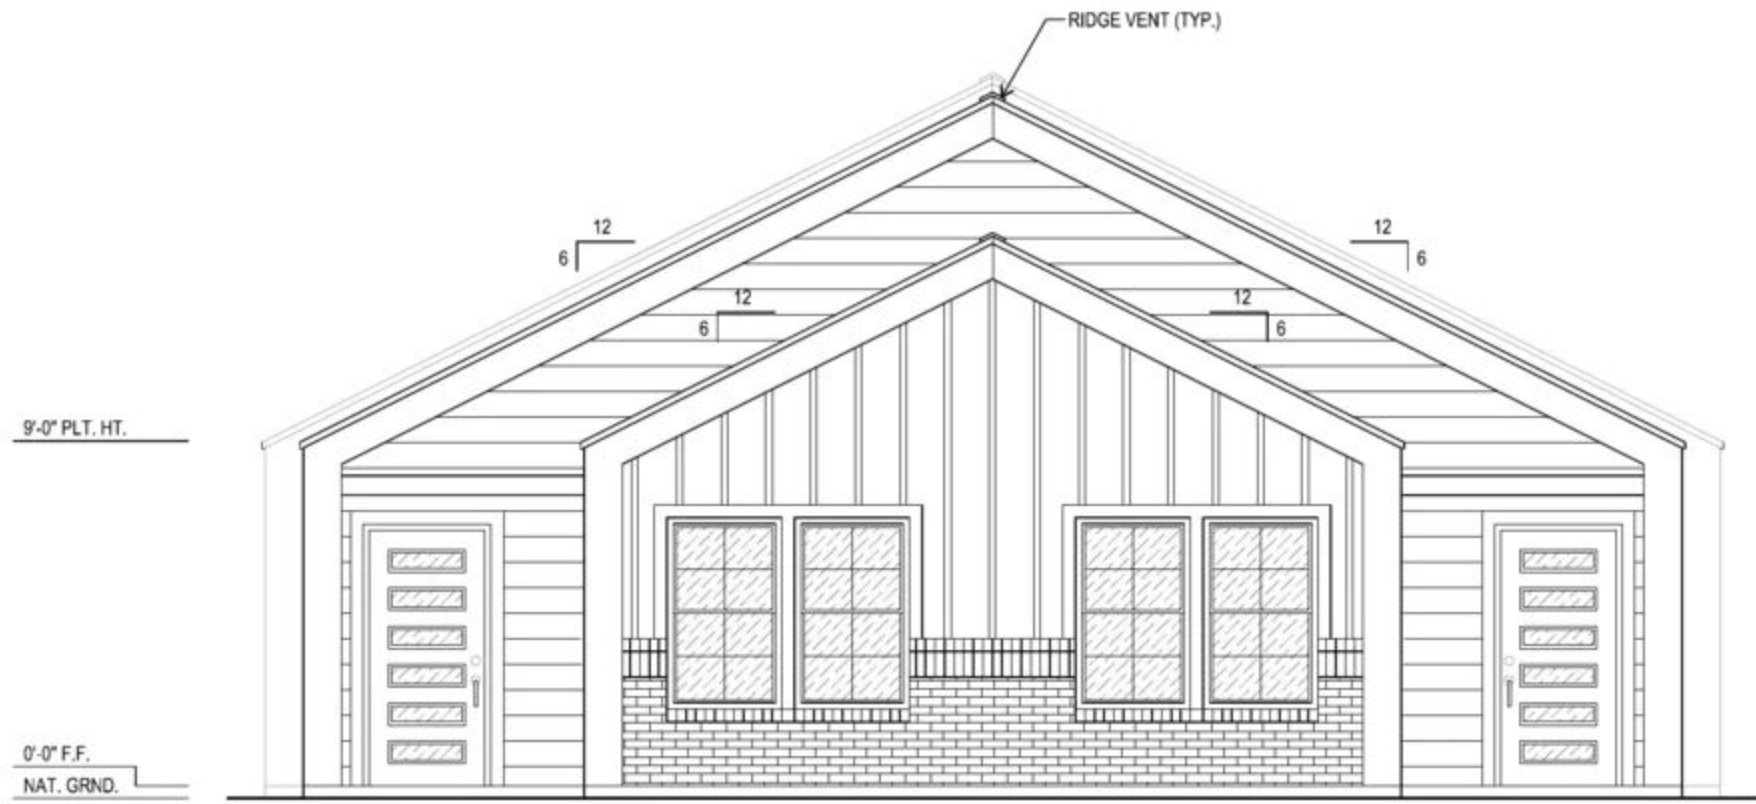


FRONT ELEVATION

GENERAL NOTES:


GALVANIZED FLASHING (26 GAUGE) AT ALL VALLEYS, HIPS AND RIDGES. PROVIDE FOR VENTILATION PROJECTIONS THRU ROOF WITH FLANGES AND EXTEND 8" BEYOND SLEEVE.

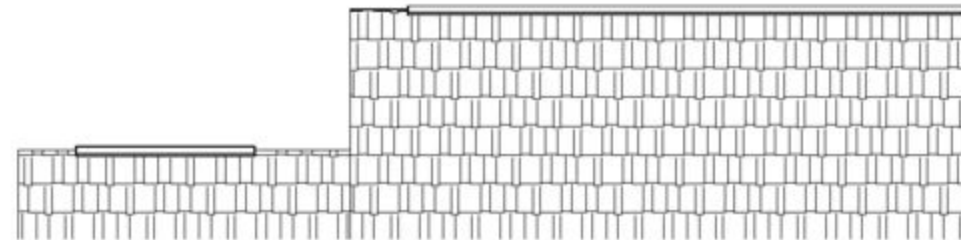

ROOF SLOPE NOTES:
FOR ROOF SLOPES OF 4:12 OR GREATER, 1 LAYER OF 15 LB FEL
FOR ROOF SLOPES FROM 2:12 TO 4:12, 2 LAYERS OF 15 LB FEL
FOR ROOF SLOPES UNDER 2:12, ASPHALT SHINGLES ARE NOT

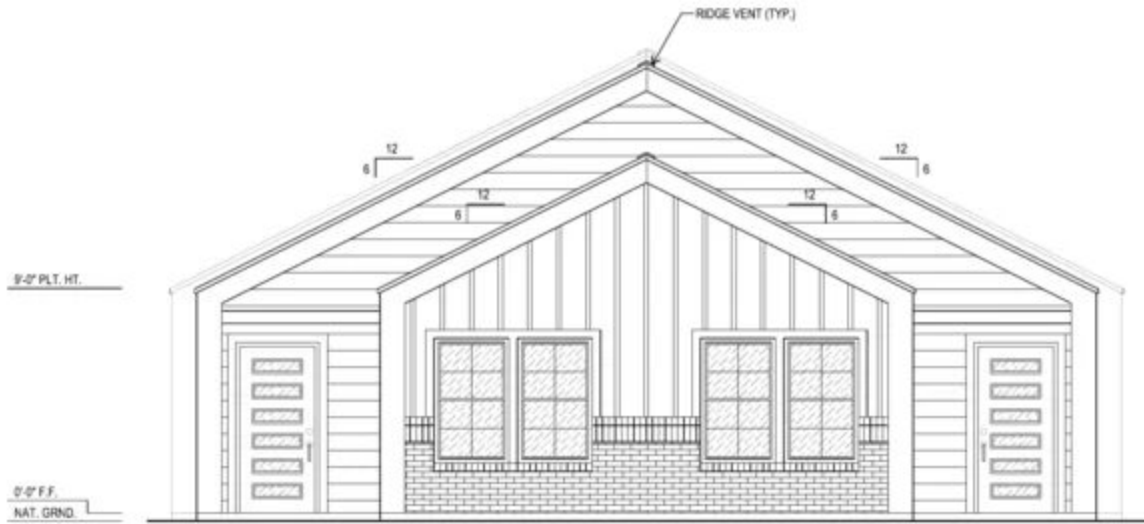


FRONT ELEVATION

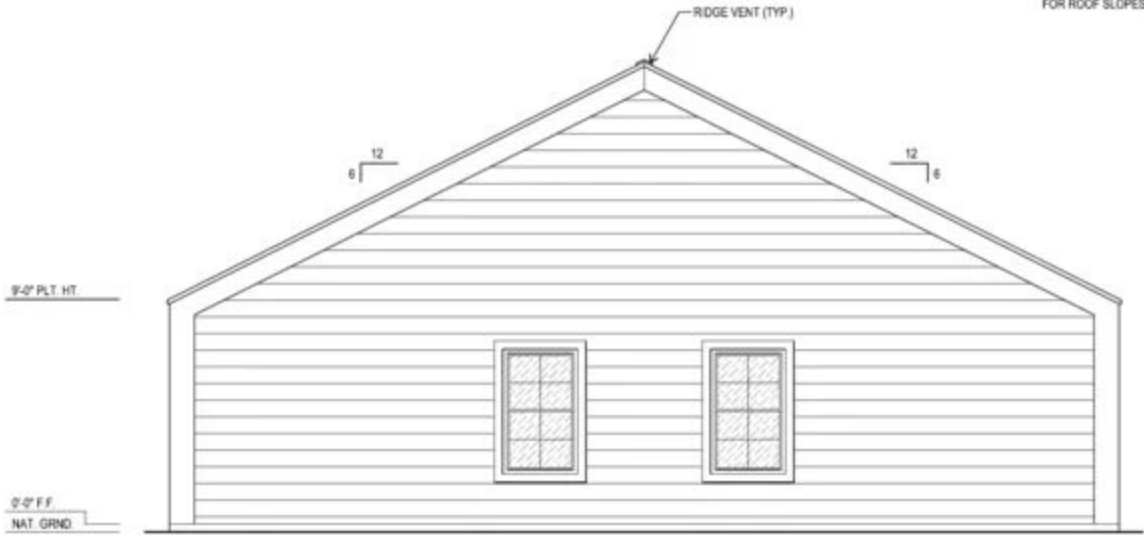


REAR ELEVATION

GENERAL NOTES:
GALVANIZED FLASHING (26 GAUGE) AT ALL VALLEYS, HIPS AND RIDGES. PROVIDE FOR VENTILATION PROJECTIONS THRU ROOF WITH FLANGES AND EXTEND 8" BEYOND SLEEVE.
GALVANIZED IRON FLASHING AT ALL ROOF TO WALL AND ROOF TO CHIMNEY INTERFACES.
ROOF GUTTERS AND DOWN SPOUTS PER SPECIFICATIONS SEE BUILDER.
CONTINUOUS GALVANIZED IRON EAVE FLASHING.
ATTIC VENTILATION TYPE AND AMOUNT PER SPECIFICATIONS SEE BUILDER.
APPLIED CRICKET ROOFING SHALL BE APPLIED OVER MAIN ROOF DECK AND FRAME.
ROOF PLATE HEIGHTS SHOWN ARE AT EXTERIOR FRAME WALL CONDITIONS. ADJUST ROOF PLATE HEIGHT FROM HEIGHT SHOWN AT CONDITIONS WHERE THE ROOF IS SUPPORTED BY BEAMS CENTERED OVER LOAD BEARING COLUMNS.

- HARDIE PLANK SIDING (SEE OWNER FOR SPEC'S)
- BOARD AND BATTEN HARDIE PLANK SIDING (SEE OWNER FOR SPEC'S)
- BRICK (SEE OWNER FOR SPEC'S)
- ROOF COMPOSITION SHINGLES

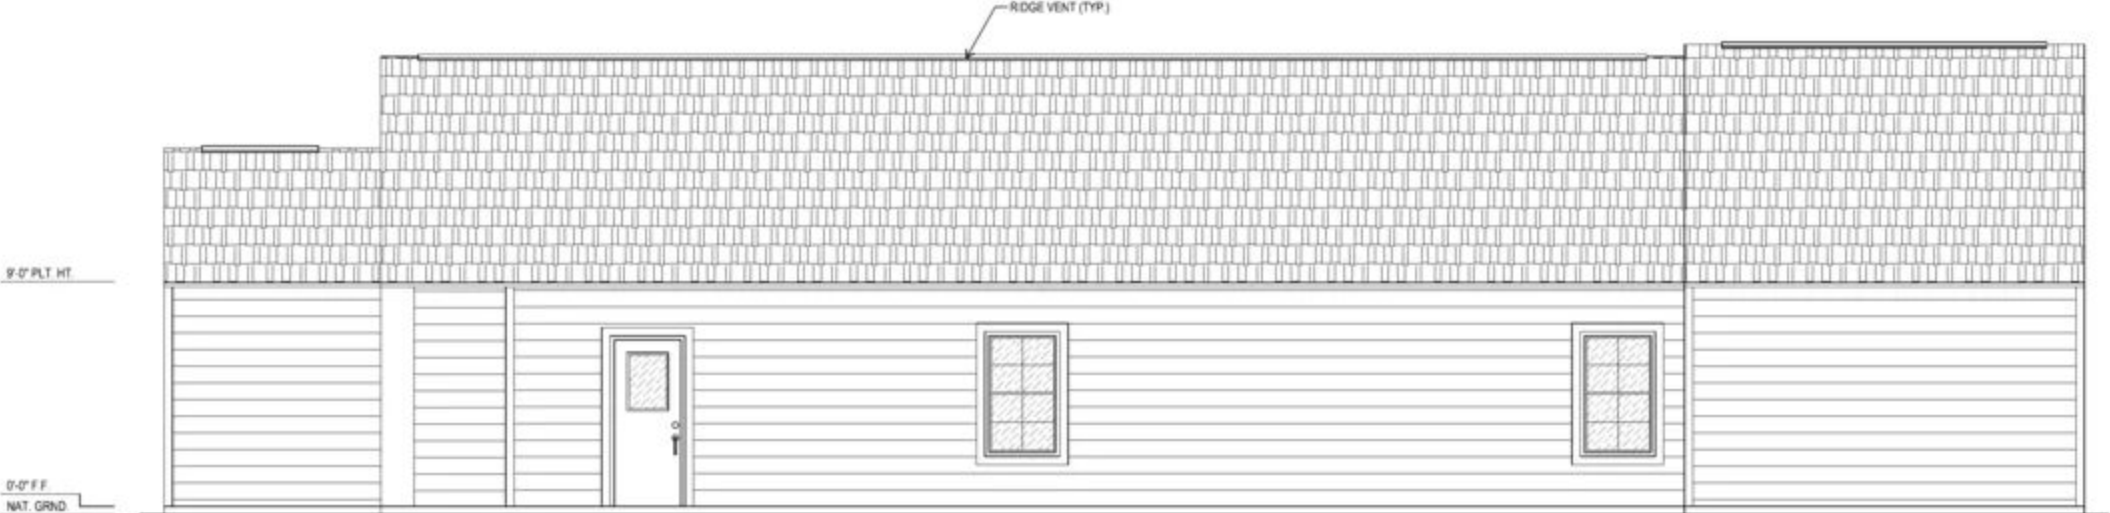

RIGHT ELEVATION

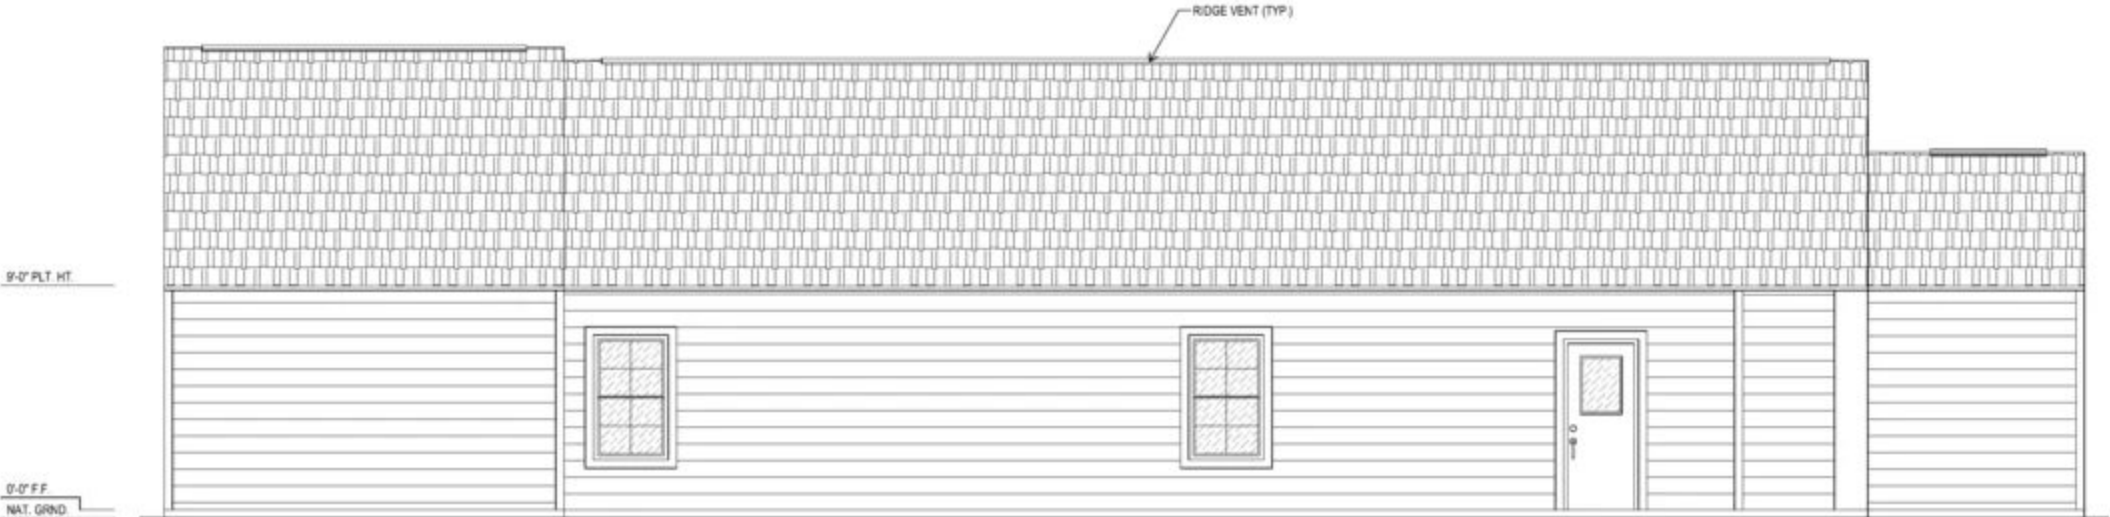

LEFT ELEVATION

