

GENERAL NOTES:

GALVANIZED FLASHING (26 GAUGE) AT ALL VALLEYS
VENTILATION PROJECTIONS THRU ROOF WITH FLASHING

GALVANIZED IRON FLASHING AT ALL ROOF TO WALL


ROOF GUTTERS AND DOWN SPOUTS PER SPECIFICATIONS

CONTINUOUS GALVANIZED IRON EAVE FLASHING

ATTIC VENTILATION TYPE AND AMOUNT PER SPECIFICATIONS

APPLIED CRICKET ROOFING SHALL BE APPLIED AT ALL EAVES

ROOF PLATE HEIGHTS SHOWN ARE AT EXTERIOR FACE OF
PLATE HEIGHT FROM HEIGHT SHOWN AT CONDITIONS
BEAMS CENTERED OVER LOAD BEARING COLUMNS

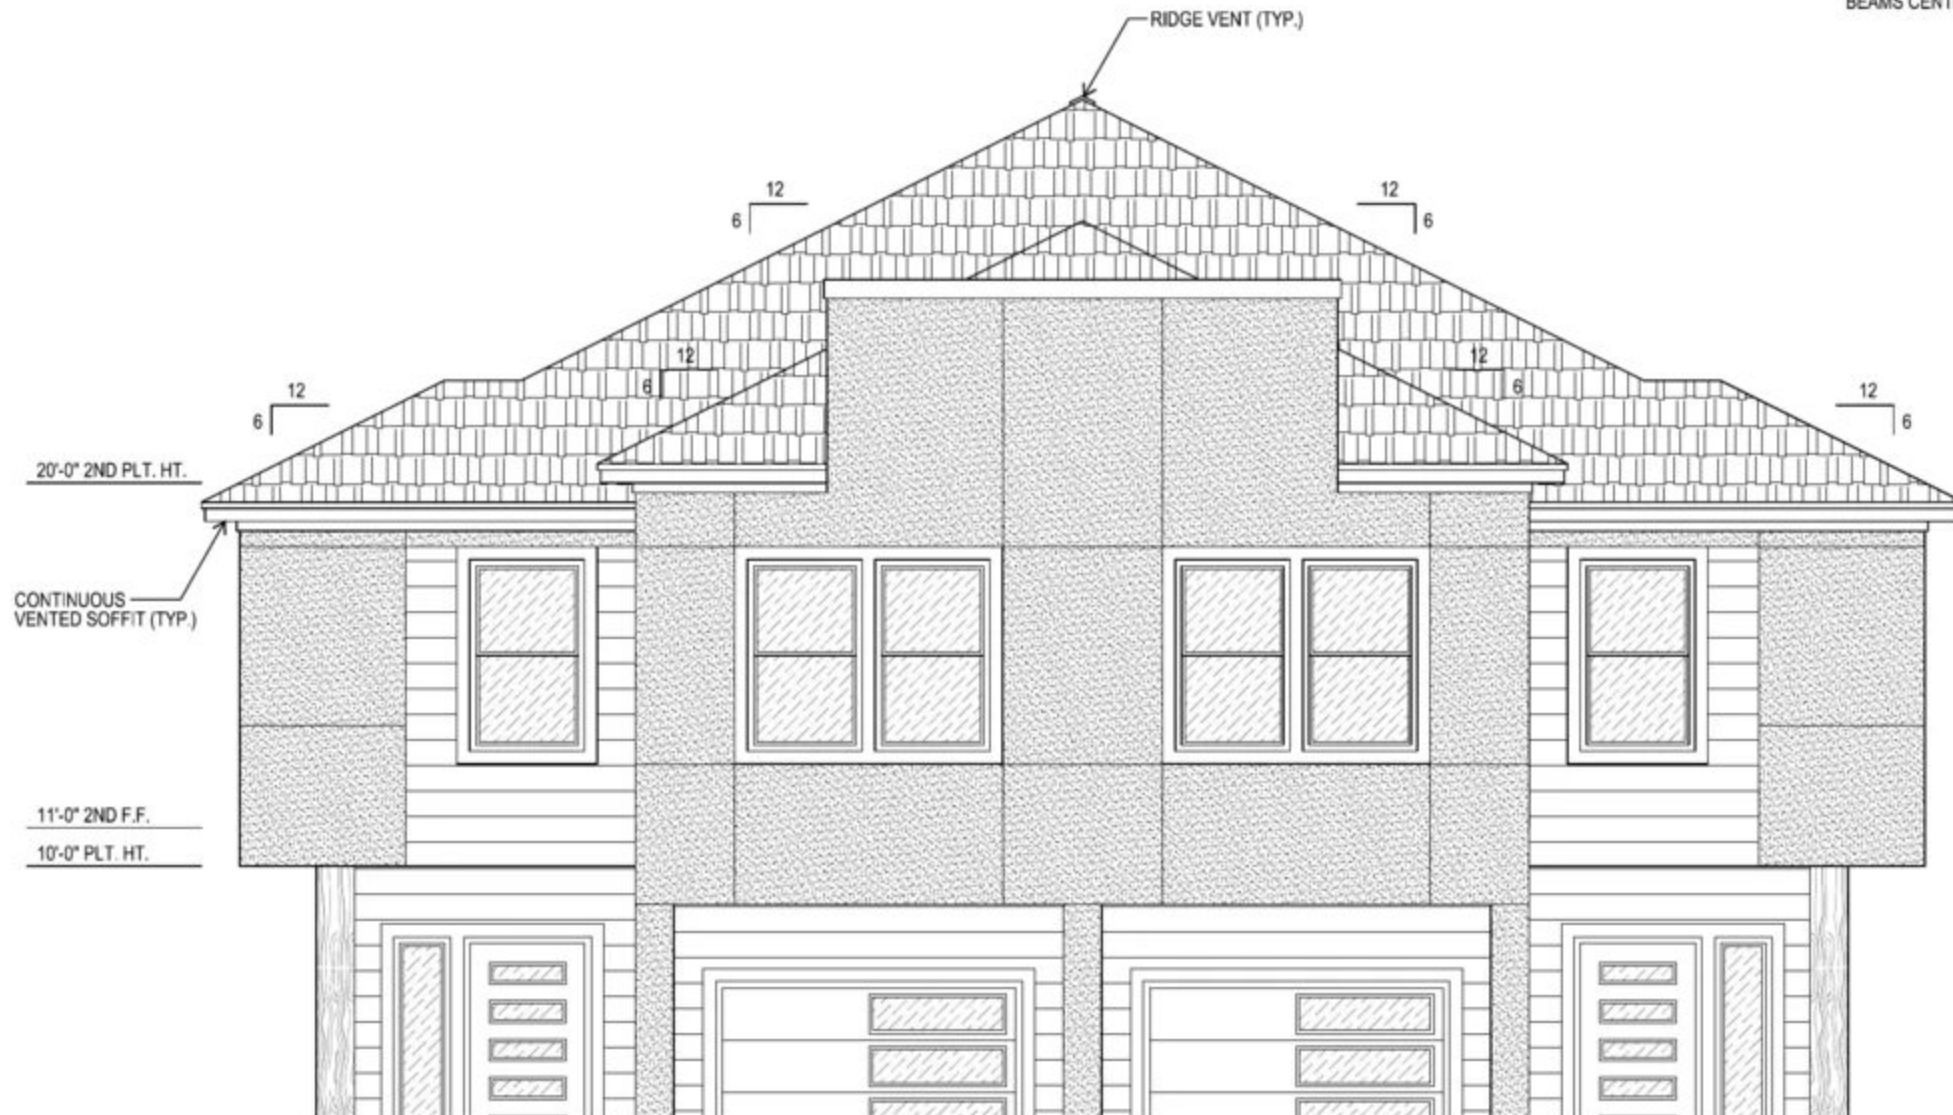

GENERAL NOTES:

GALVANIZED FLASHING (26 GAUGE) AT ALL VALLEYS, HIPS AND RIDGES. PROVIDE FOR VENTILATION PROJECTIONS THRU ROOF WITH FLANGES AND EXTEND 1" BEYOND SLEEVE.

GALVANIZED IRON FLASHING AT ALL ROOF TO WALL AND ROOF TO CHIMNEY INTERFACES.


ROOF GUTTERS AND DOWN SPOUTS PER SPECIFICATIONS SEE BUILDER.

CONTINUOUS GALVANIZED IRON EAVE FLASHING.

ATTIC VENTILATION TYPE AND AMOUNT PER SPECIFICATIONS SEE BUILDER.


APPLIED CRICKET ROOFING SHALL BE APPLIED OVER MAIN ROOF DECK AND FRAME.

ROOF PLATE HEIGHTS SHOWN ARE AT EXTERIOR FRAME WALL CONDITIONS. ADJUST ROOF PLATE HEIGHT FROM HEIGHT SHOWN AT CONDITIONS WHERE THE ROOF IS SUPPORTED BY BEAMS CENTERED OVER LOAD BEARING COLUMNS.

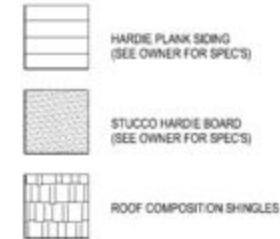

ROOF SLOPE NOTES:


FOR ROOF SLOPES OF 4:12 OR GREATER, 1 LAYER OF 15 LB FELT.
FOR ROOF SLOPES FROM 2:12 TO 4:12, 2 LAYERS OF 15 LB FELT.
FOR ROOF SLOPES UNDER 2:12, ASPHALT SHINGLES ARE NOT ALLOWED.

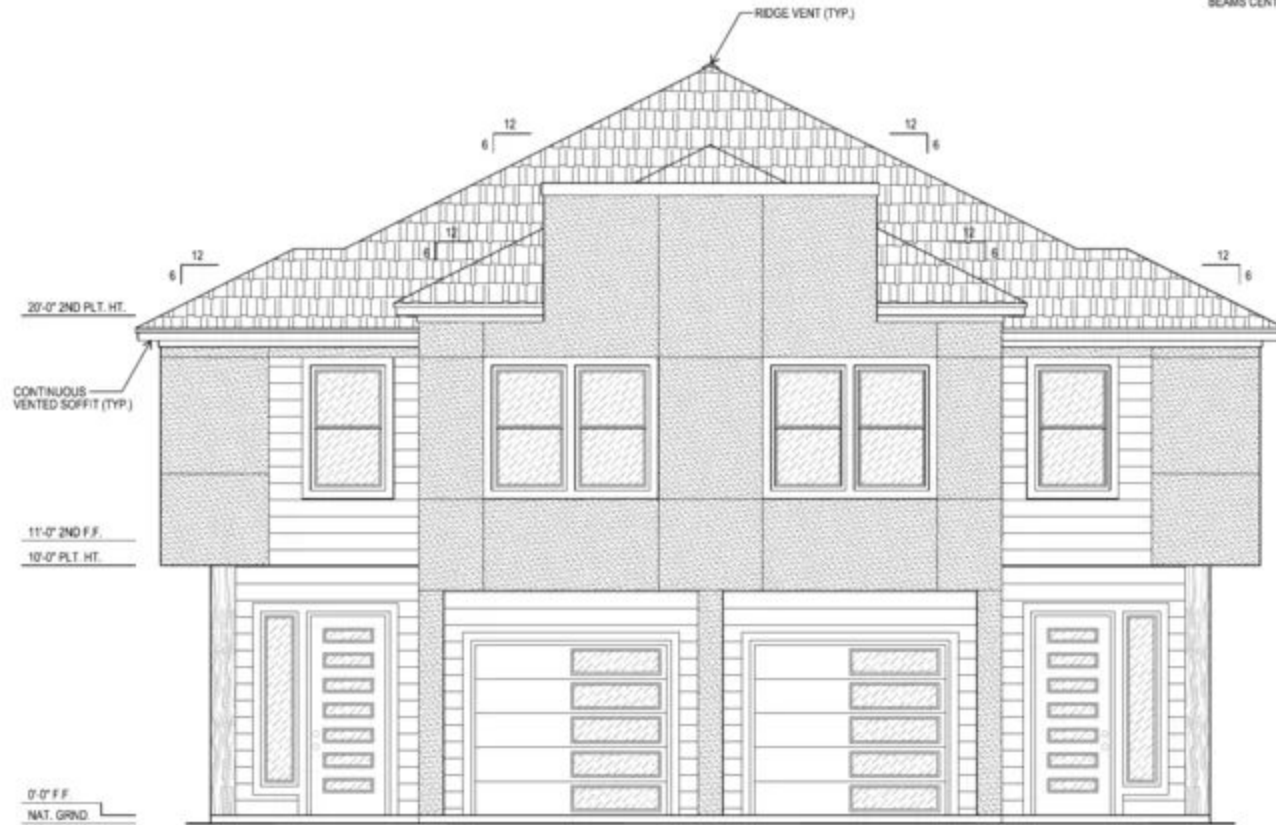


FRONT ELEVATION




RIGHT ELEVATION

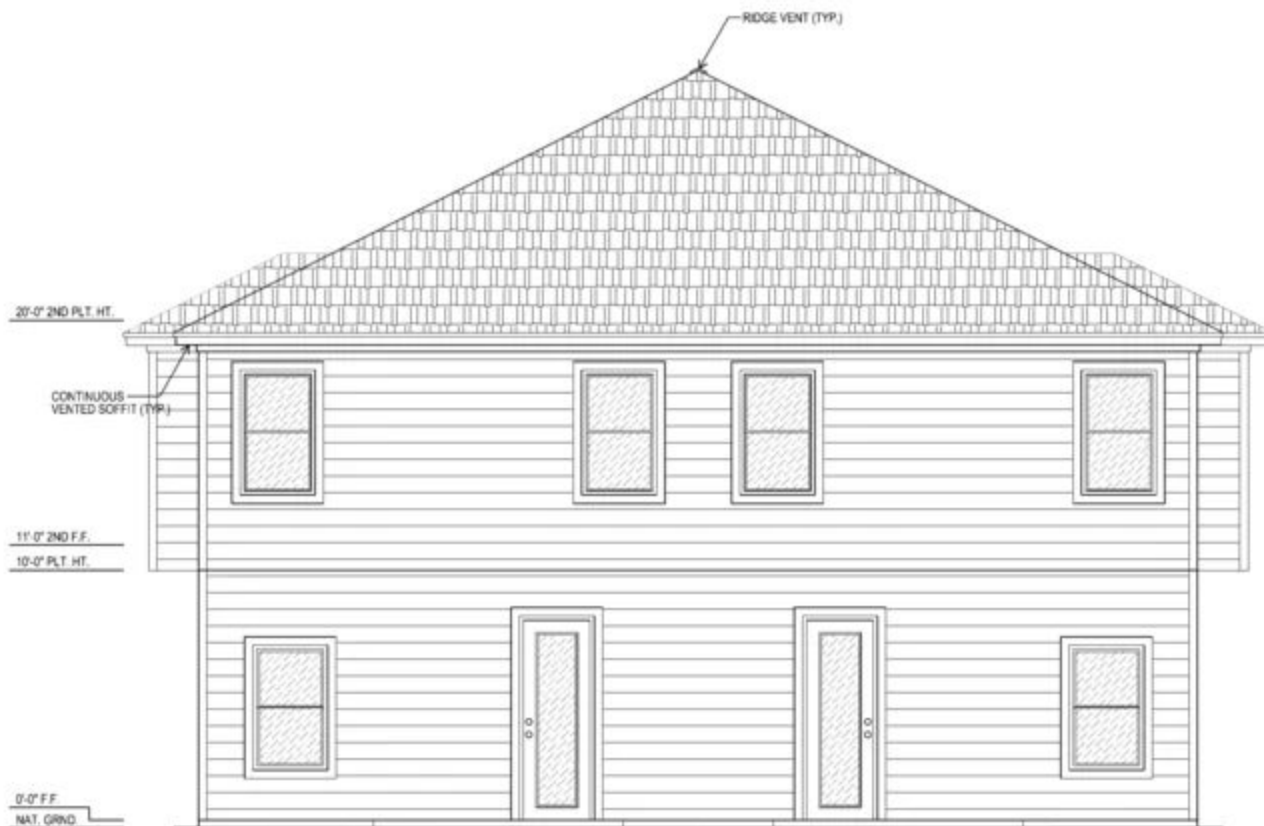


REAR ELEVATION

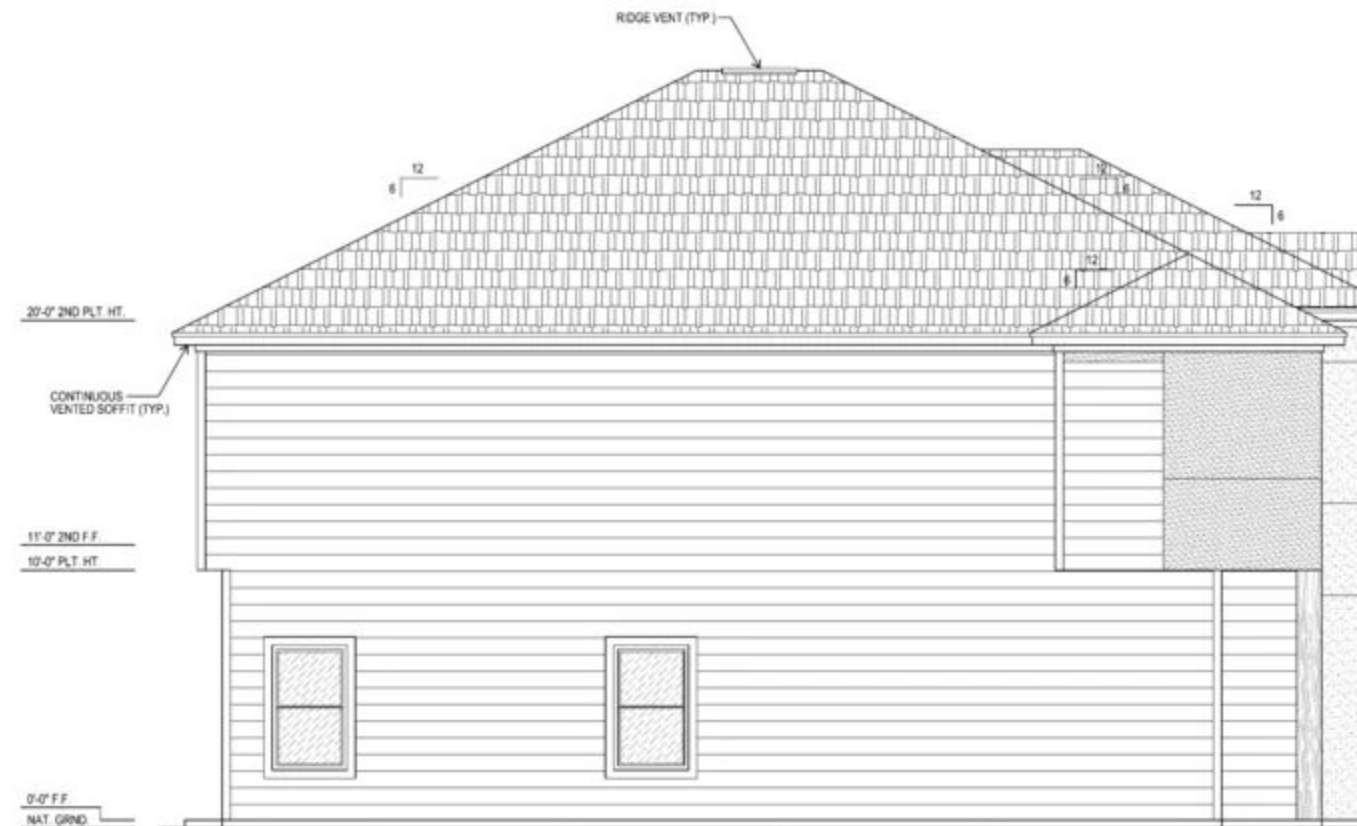

LEFT ELEVATION

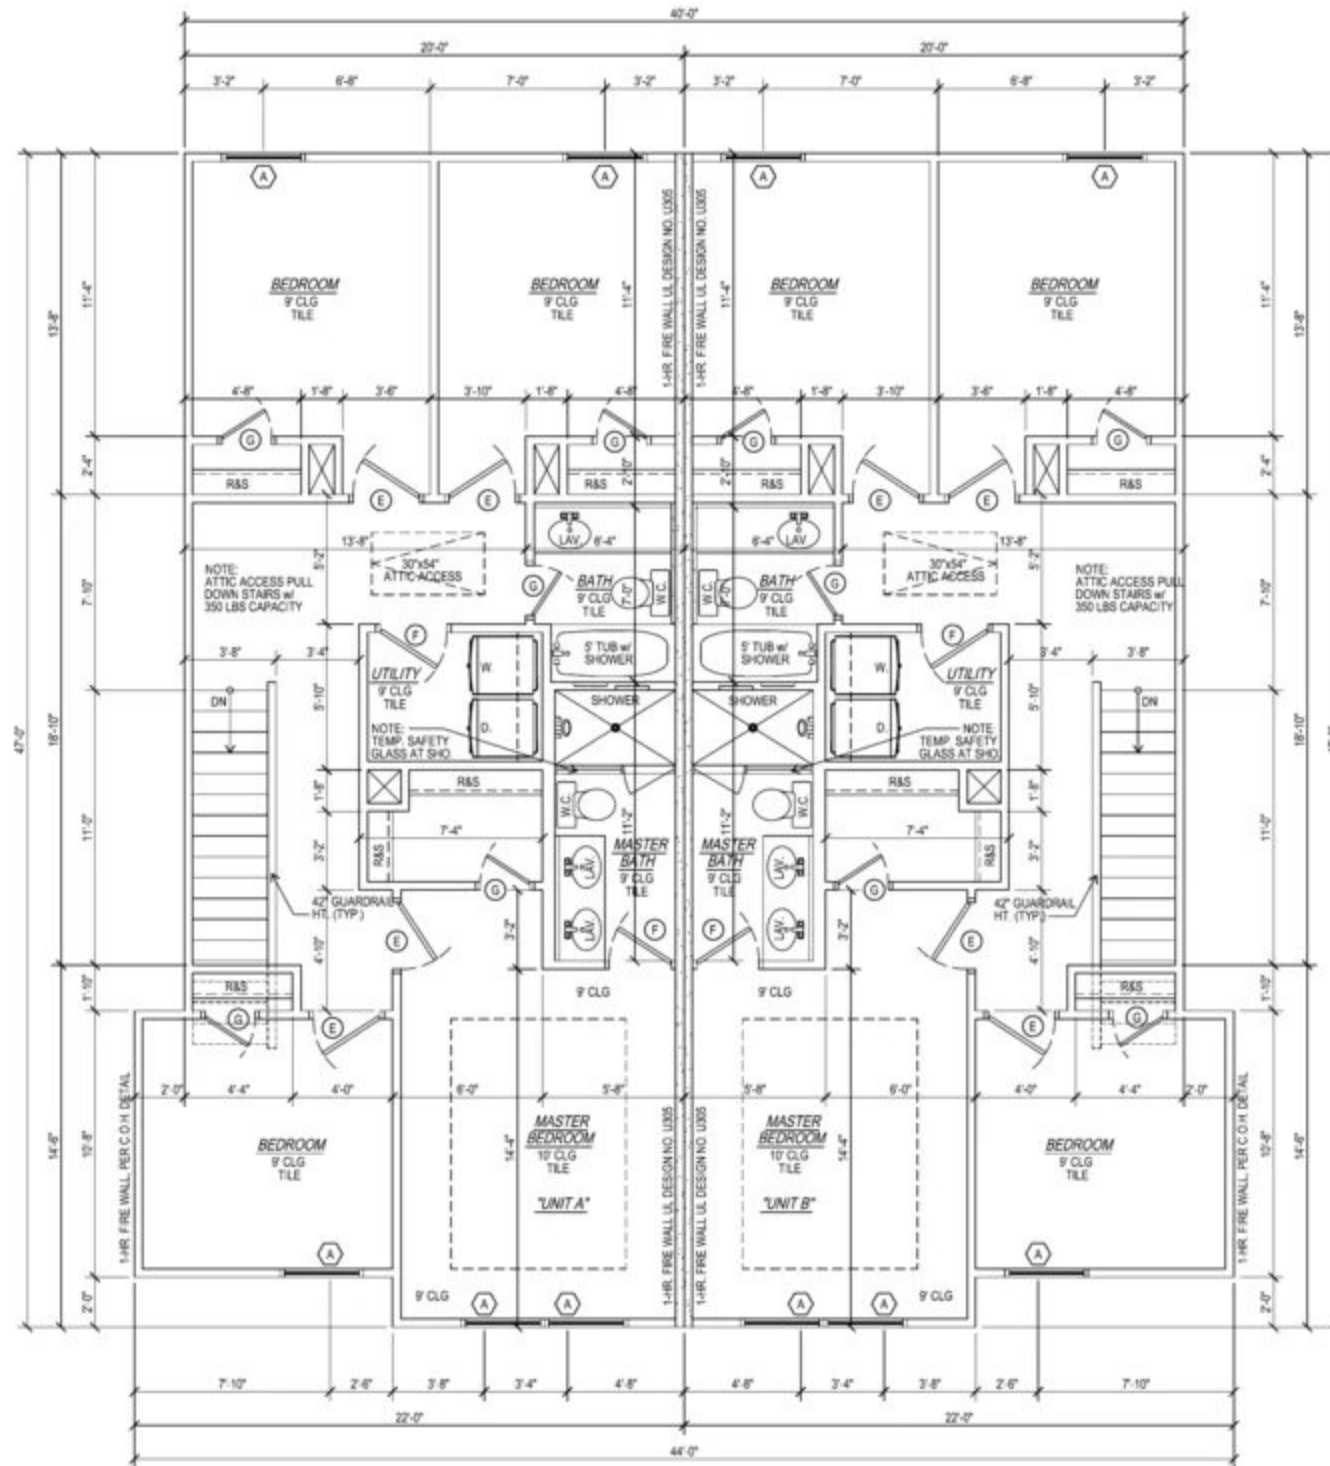

FLOOR PLAN- 2ND FLOOR

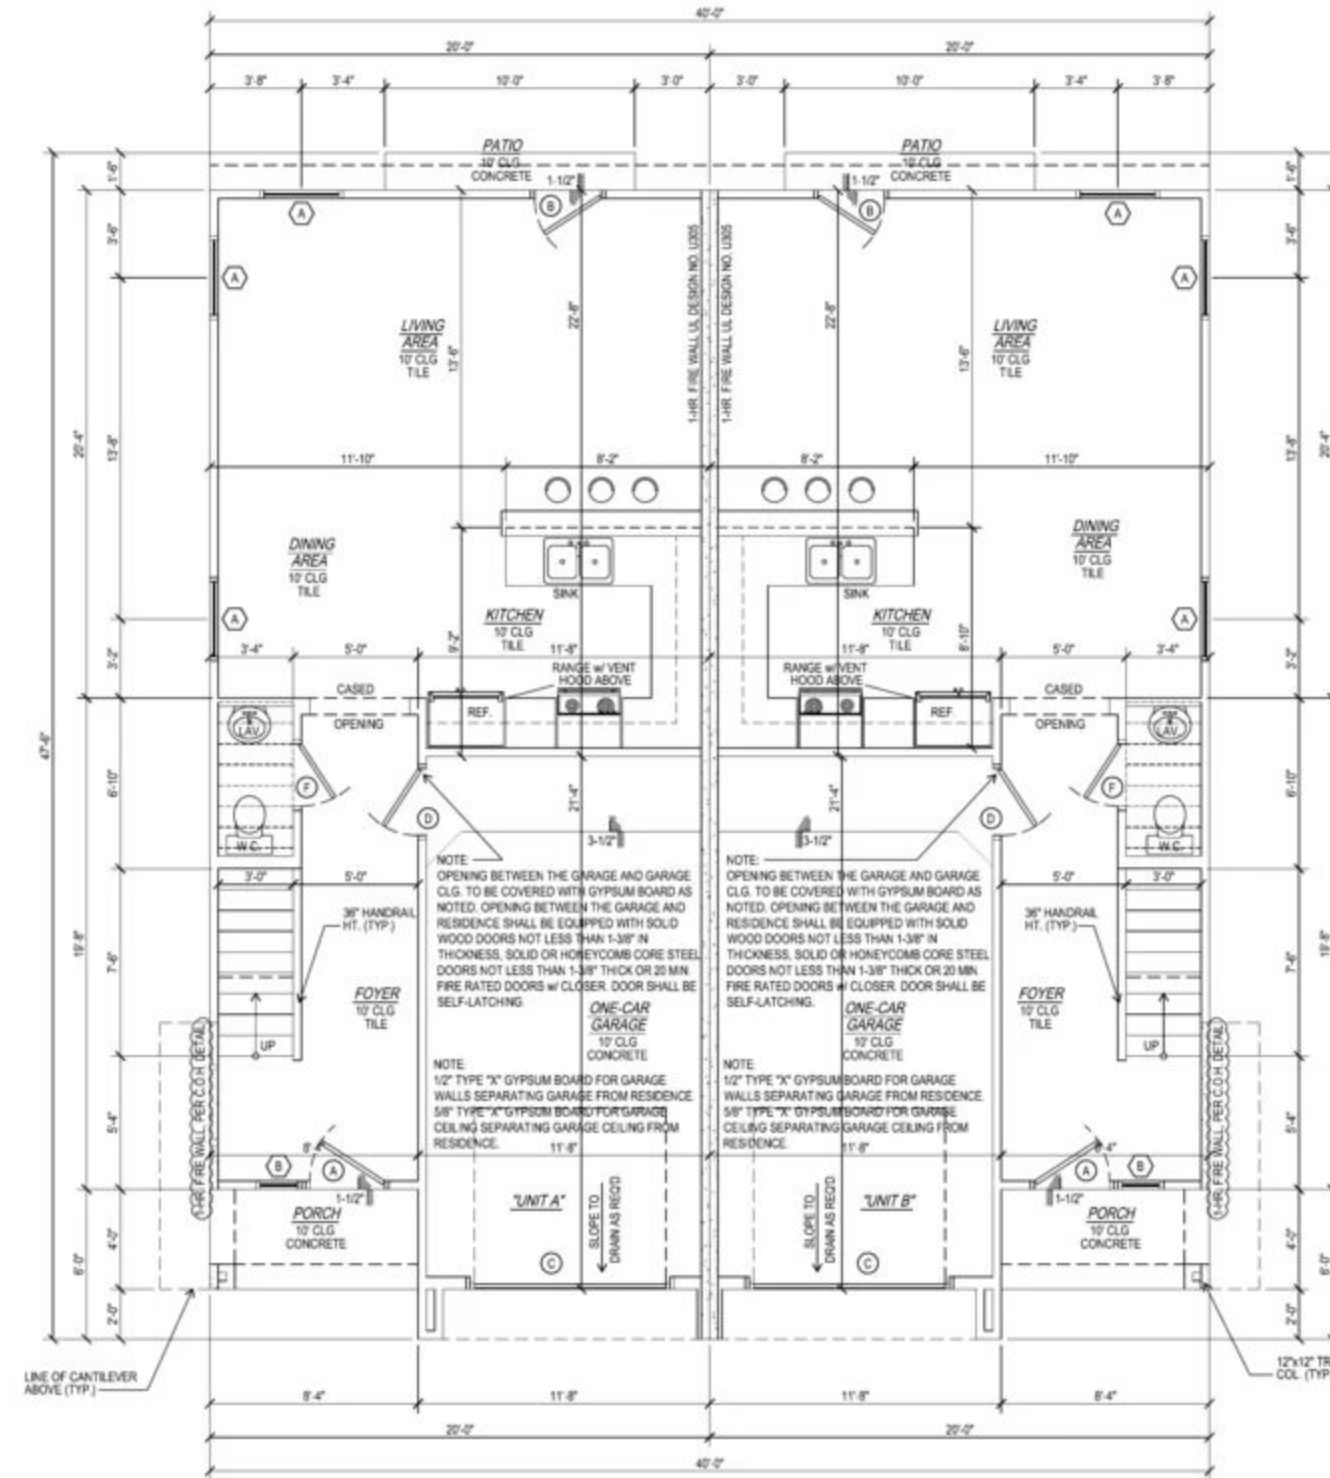

FLOOR PLAN- 1ST FLOOR